


**Basement Level Plan**

NORSHOR THEATRE - DULUTH, MN - 10118.00

Westlake Reed Leskosky / SJA Architects





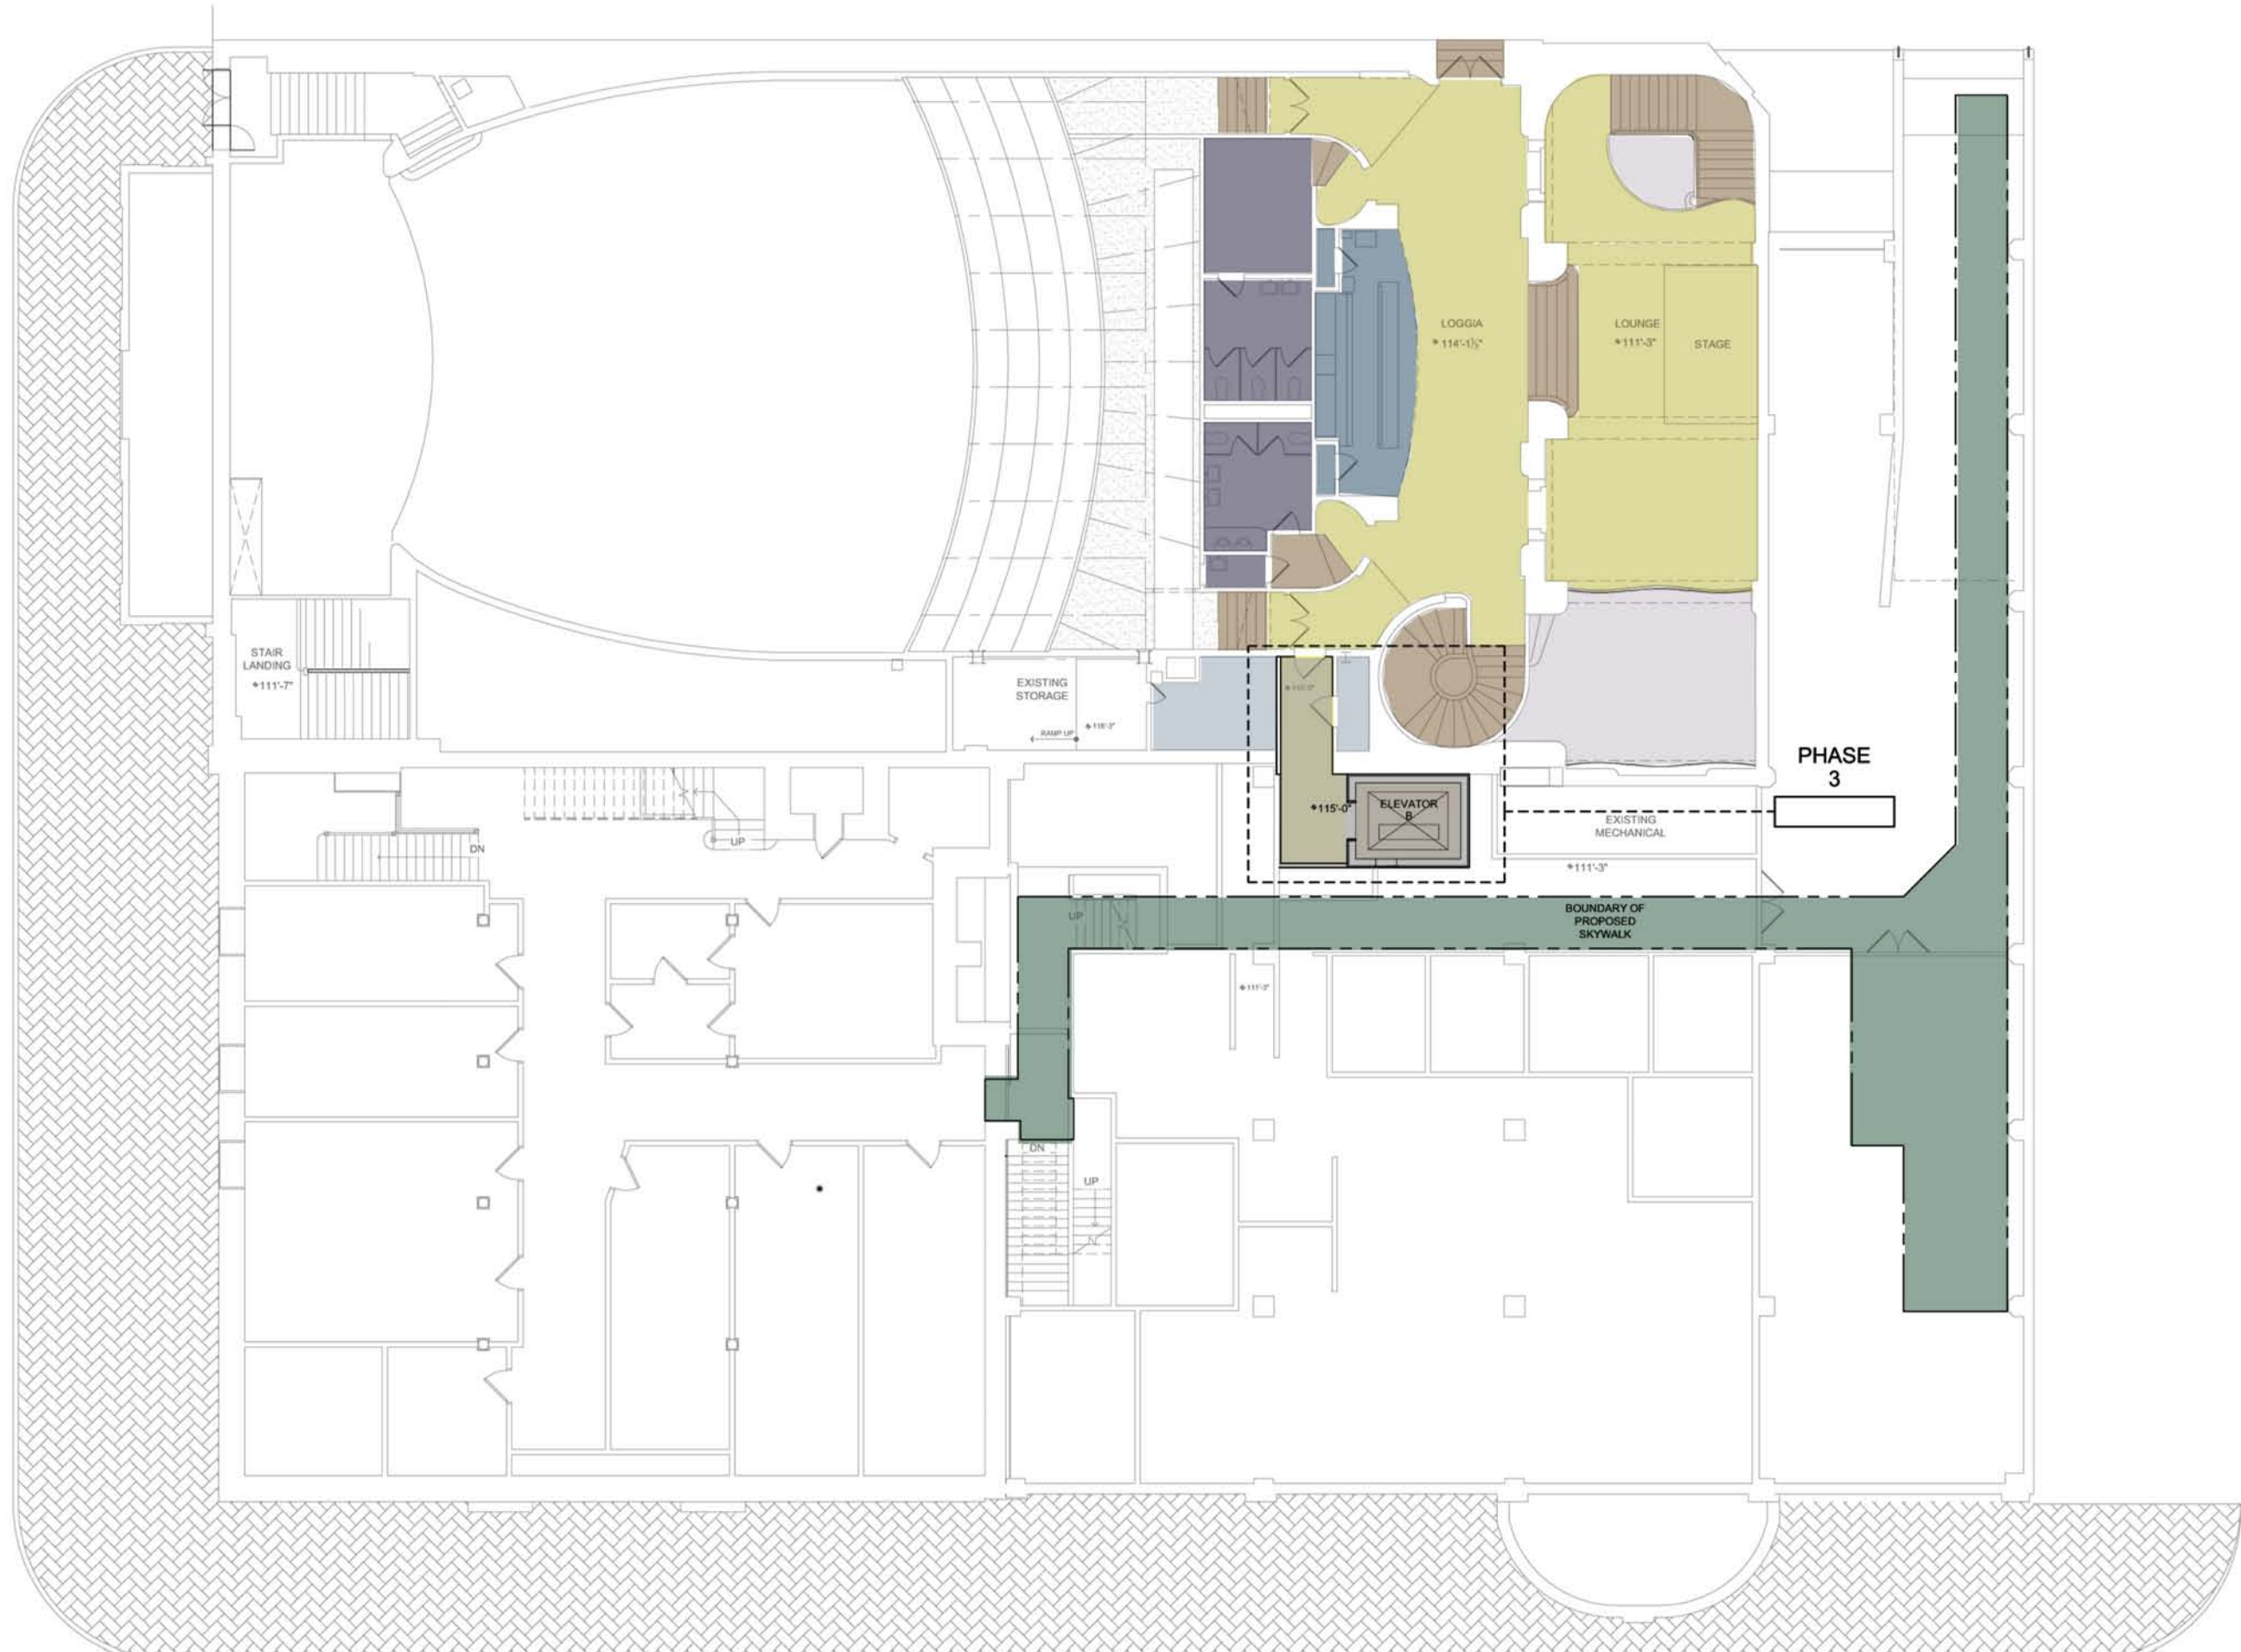


**Lounge Level Plan**

NORSHOR THEATRE - DULUTH, MN - 10118.00

0 4 8 16 32


Westlake Reed Leskosky / SJA Architects



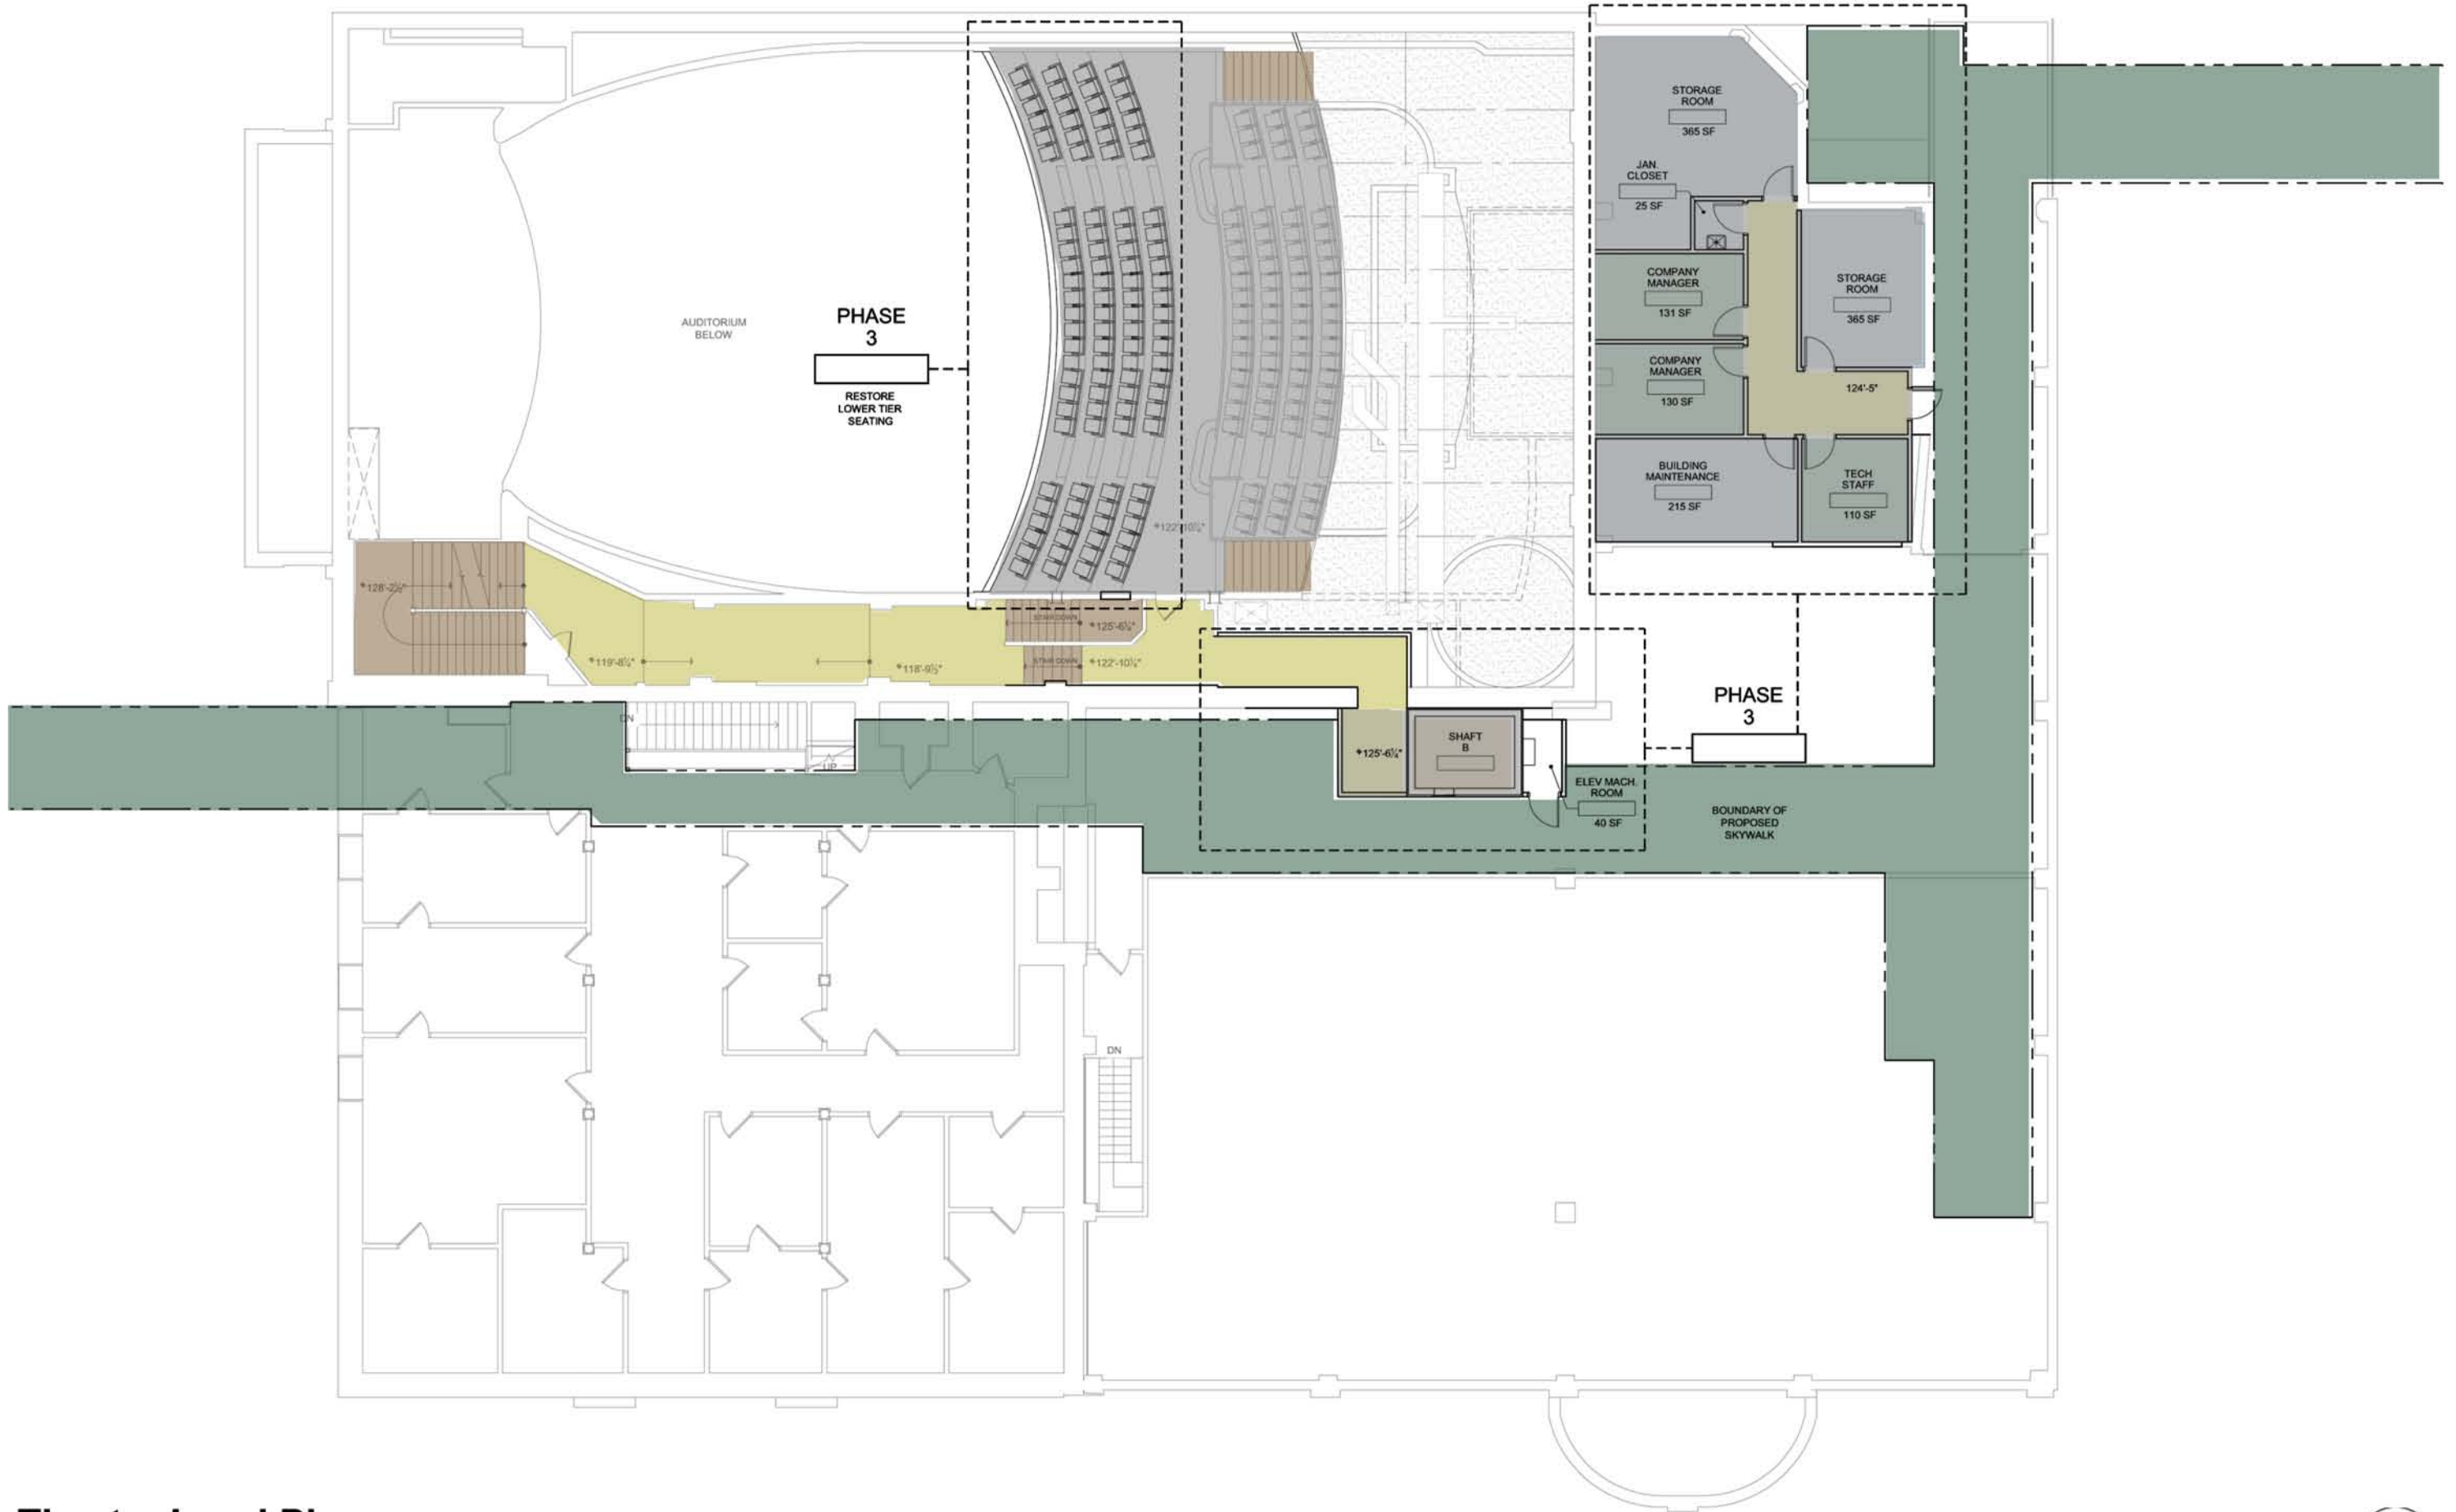



PHASE  
3

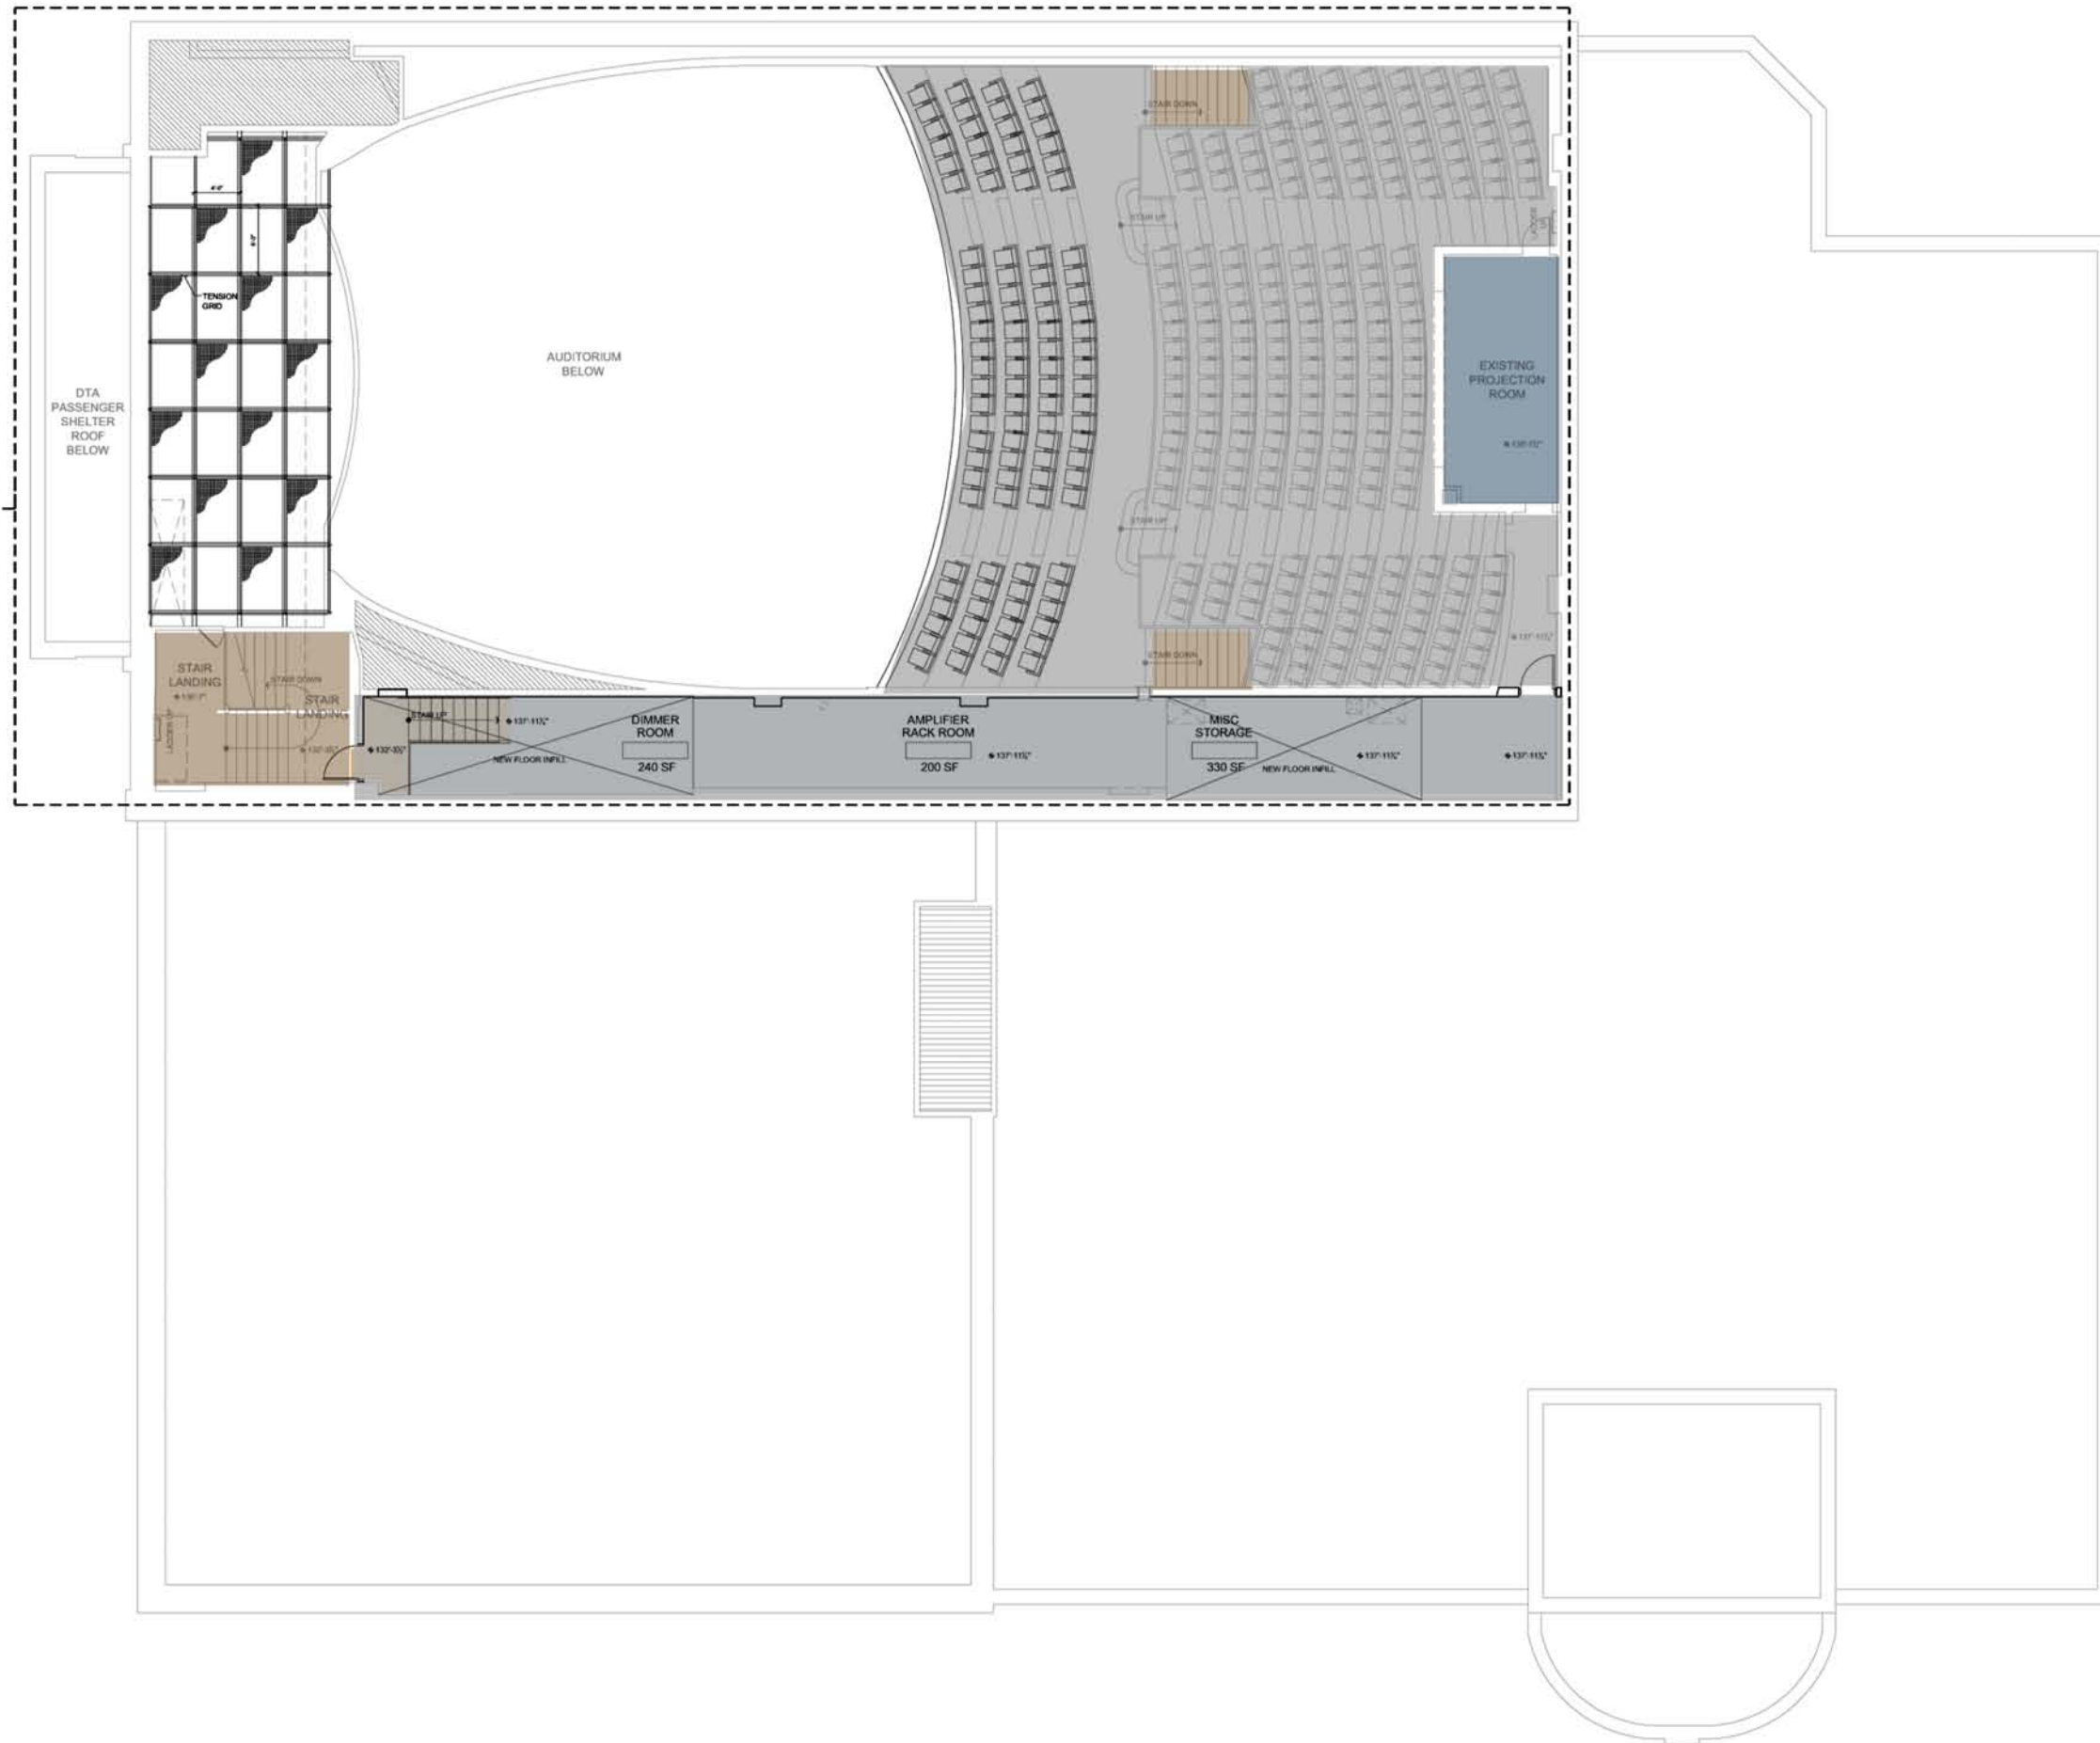


# Balcony Level Plan

NORSHOR THEATRE - DULUTH, MN - 10118.00

0 4 8 16 32

Westlake Reed Leskosky / SJA Architects



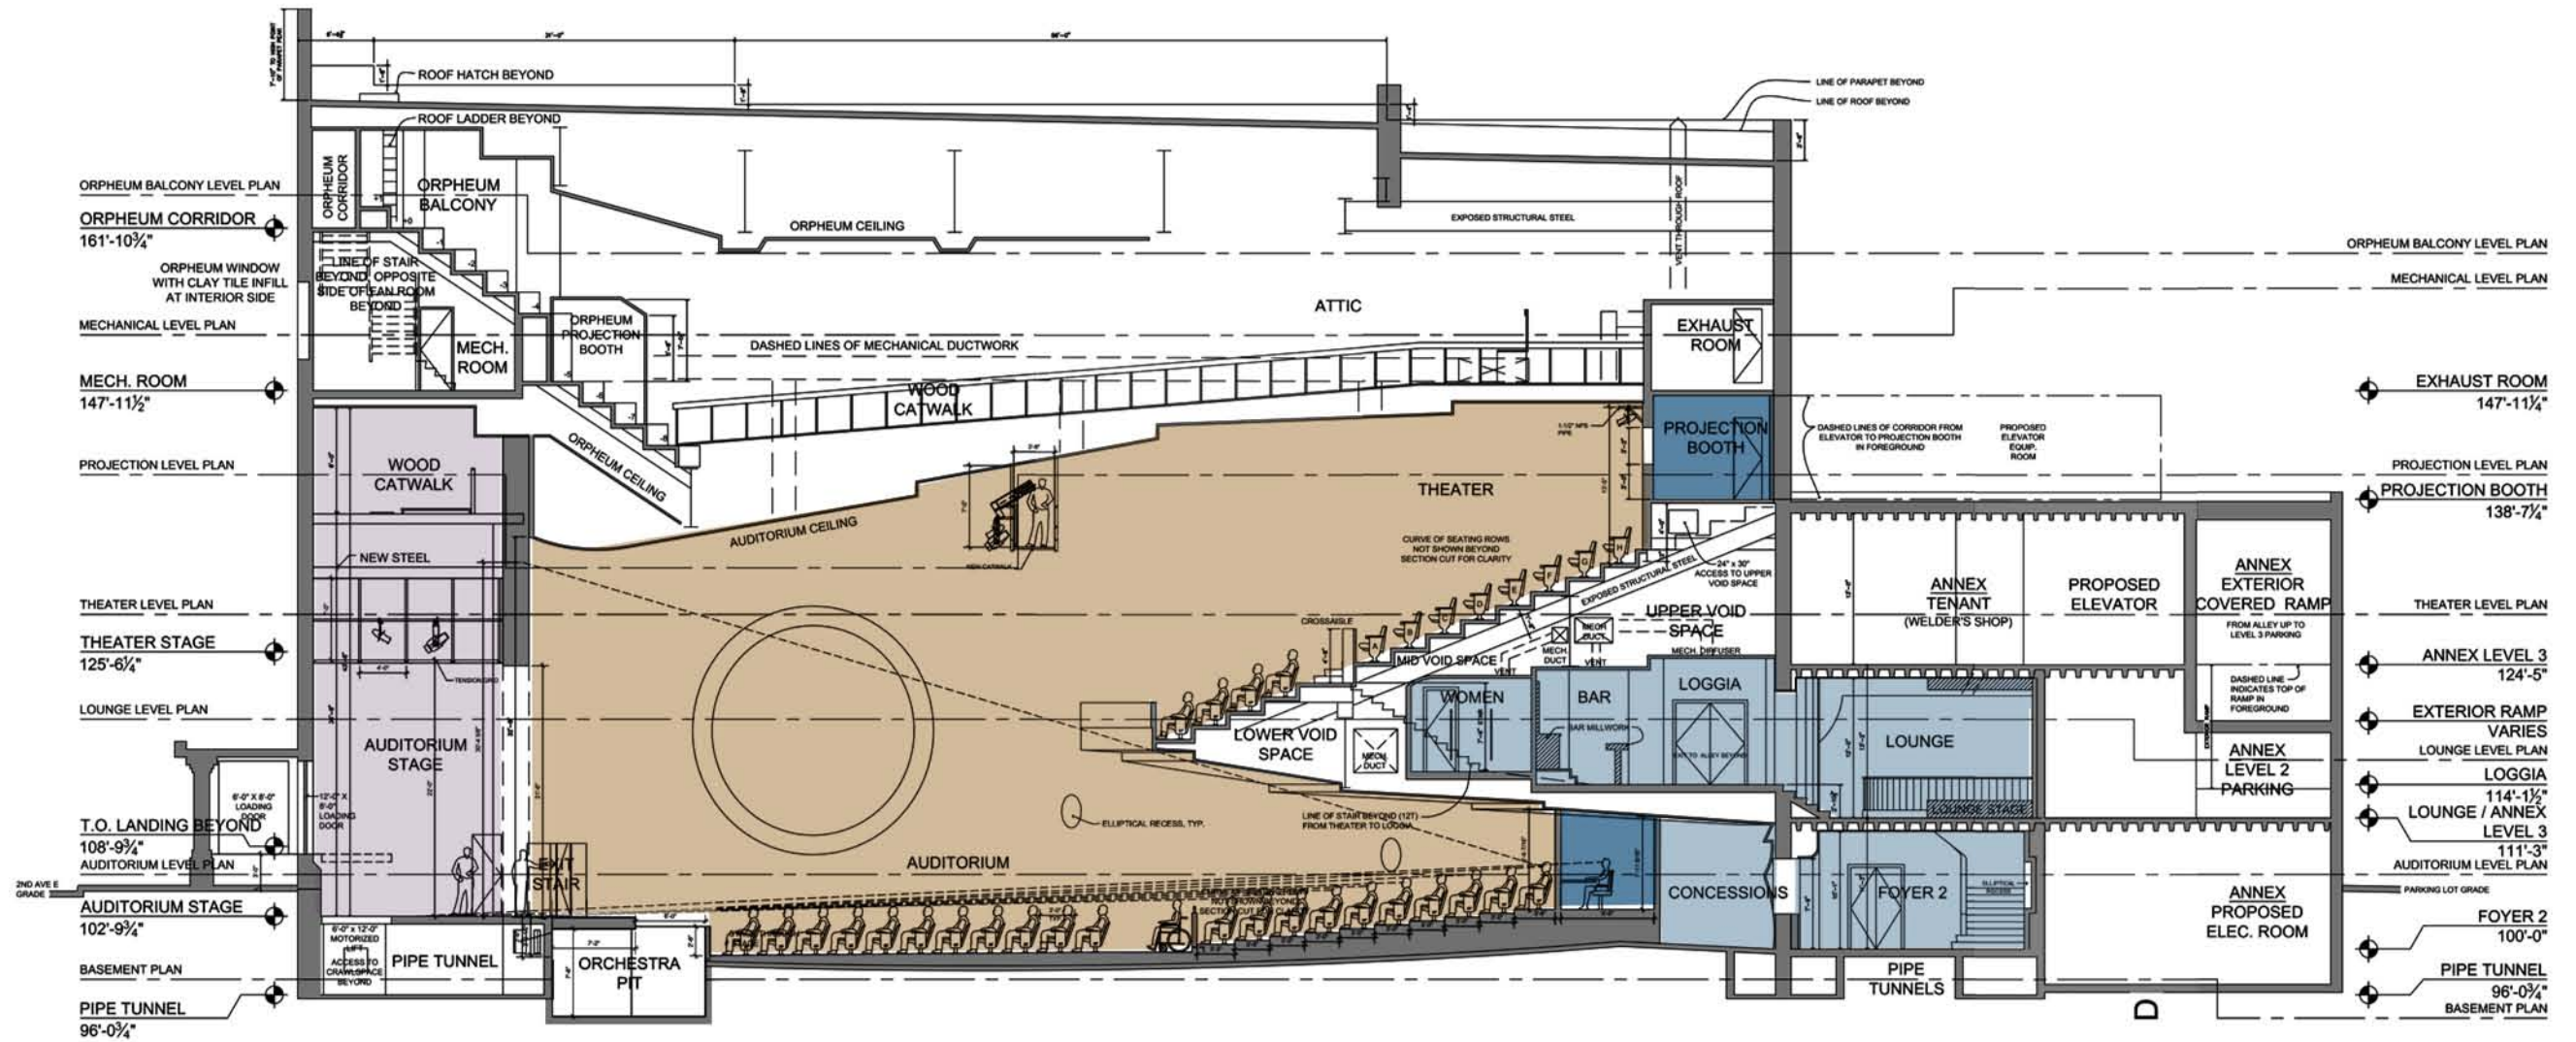

**Building Section Through Auditorium**  
 NORSHOR THEATRE - DULUTH, MN - 10118.00